

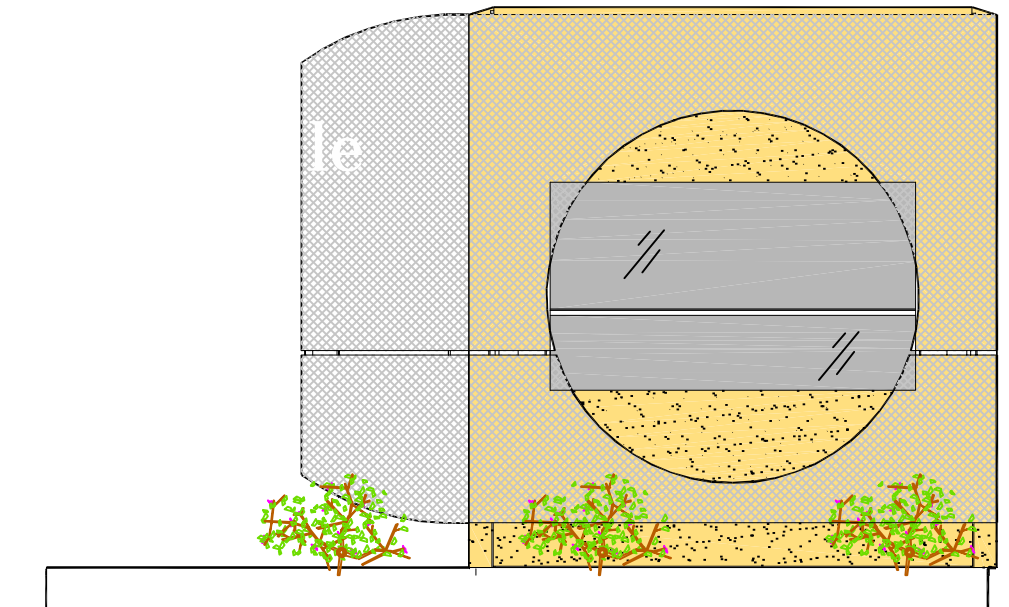
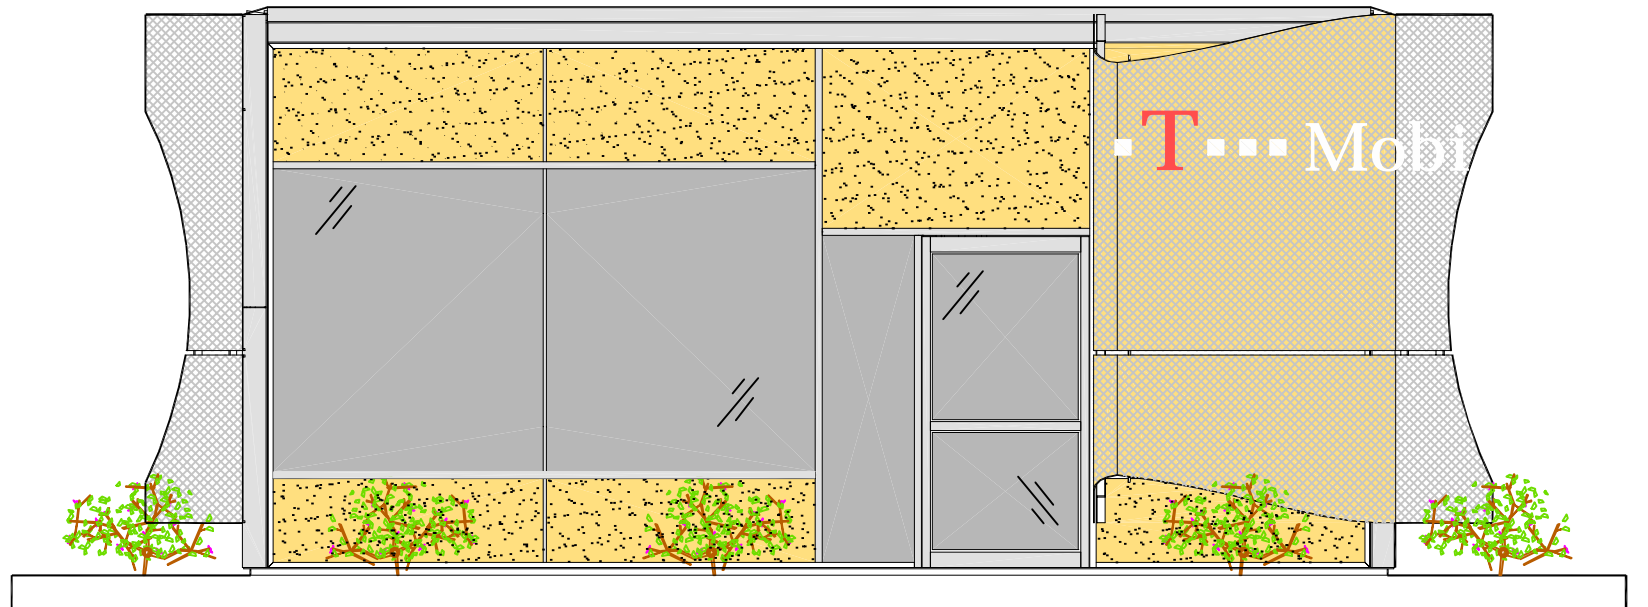


Issue History:		
No:	Date:	Description:
A	3/27/2002	PRELIM. ZONING
B	4/4/2002	ISSUED FOR ZONING

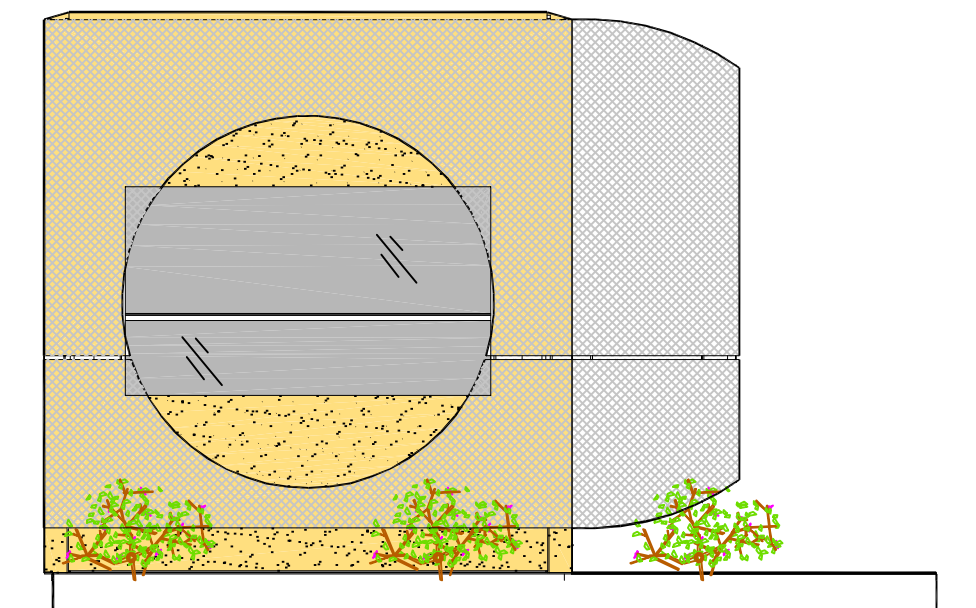

1 WEST ELEVATION (LOOKING EAST) N.T.S.

2 SOUTH ELEVATION (LOOKING NORTH) N.T.S.

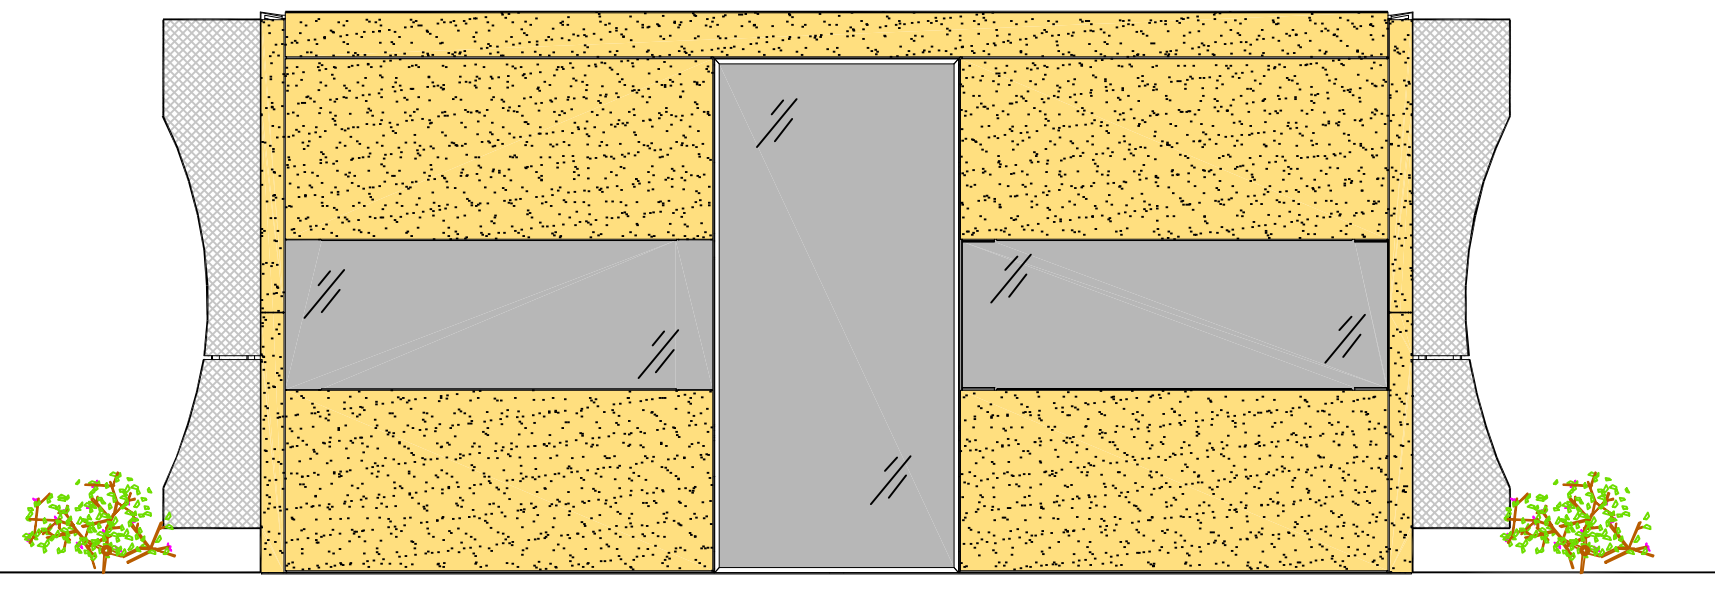

3 EAST ELEVATION (LOOKING WEST) N.T.S.

4 NORTH ELEVATION (LOOKING SOUTH) N.T.S.



Millennium Venture Group

Project

VILLAGER SQUARE
 6570 W. 120TH AVE.
 BROOMFIELD, COLORADO

Site No: **459**

Sheet Title:
COLOR ELEVATIONS

Date: 3/27/2002
 Designed By: JAK
 Drawn By: MPR
 Project #: 2002-30

Sheet Number:
CE1