


2 FLOOR PLAN 1/8" = 1'-0"

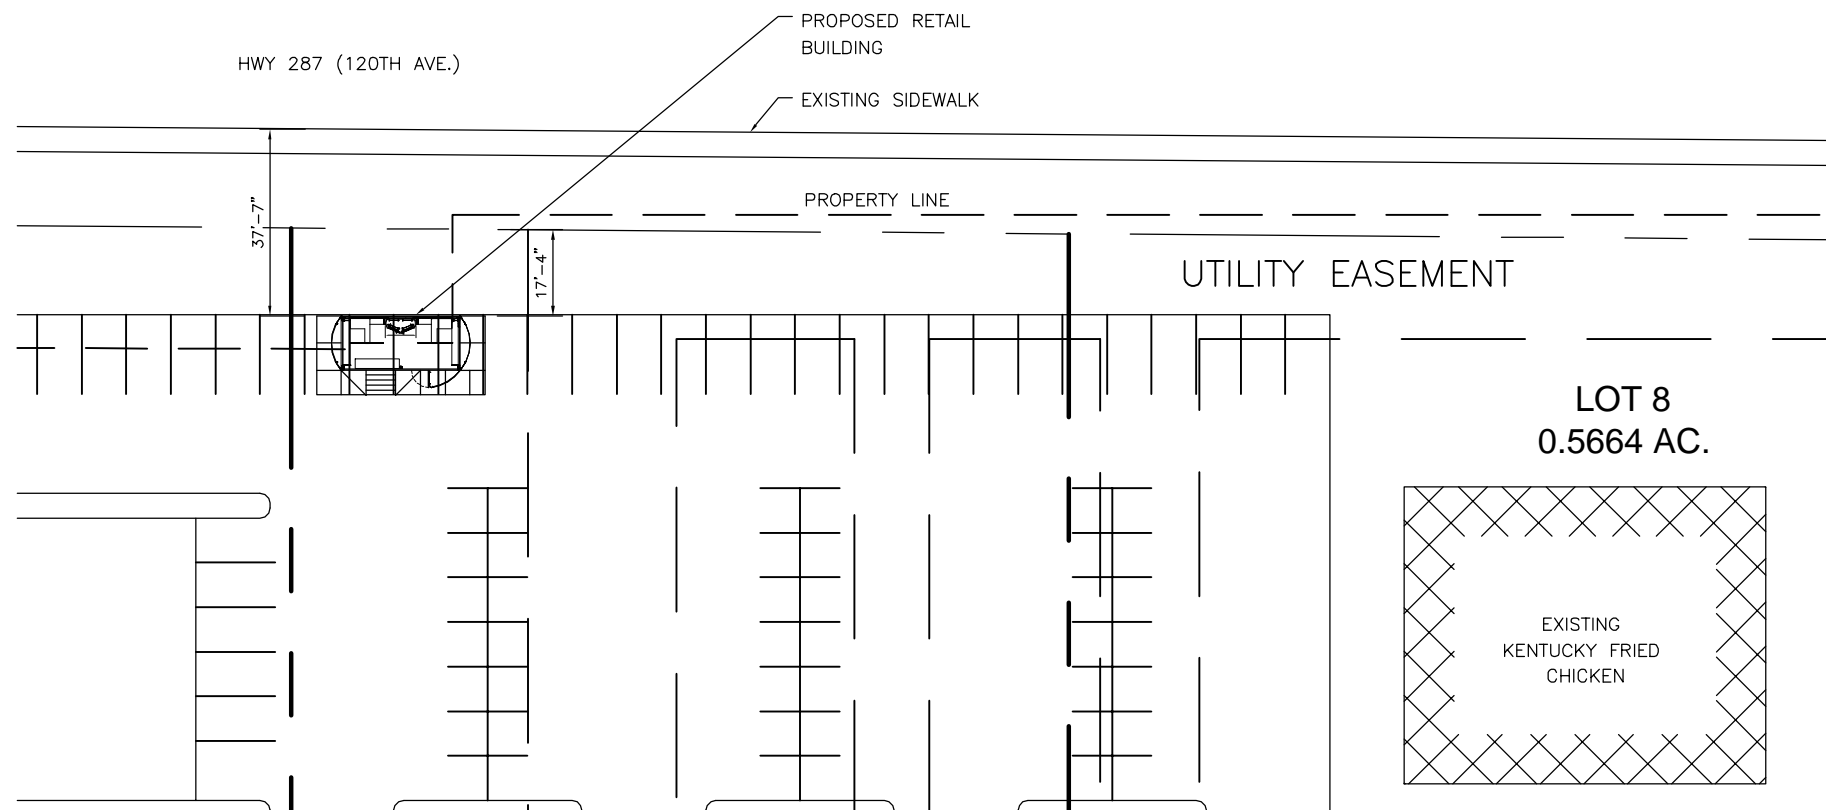

1 ENLARGED SITE PLAN

No.	Date	Description
A	3/27/2002	PRELIM. ZONING



Millennium Venture Group



Project

Site No: 459

Sheet Title:
ENLARGED SITE PLAN / FLOOR PLAN

Date:	3/27/2002
Designed By:	JAK
Drawn By:	MPR
Project #:	2002-30
Sheet Number:	

Z3