


UNIVERSITY BLVD

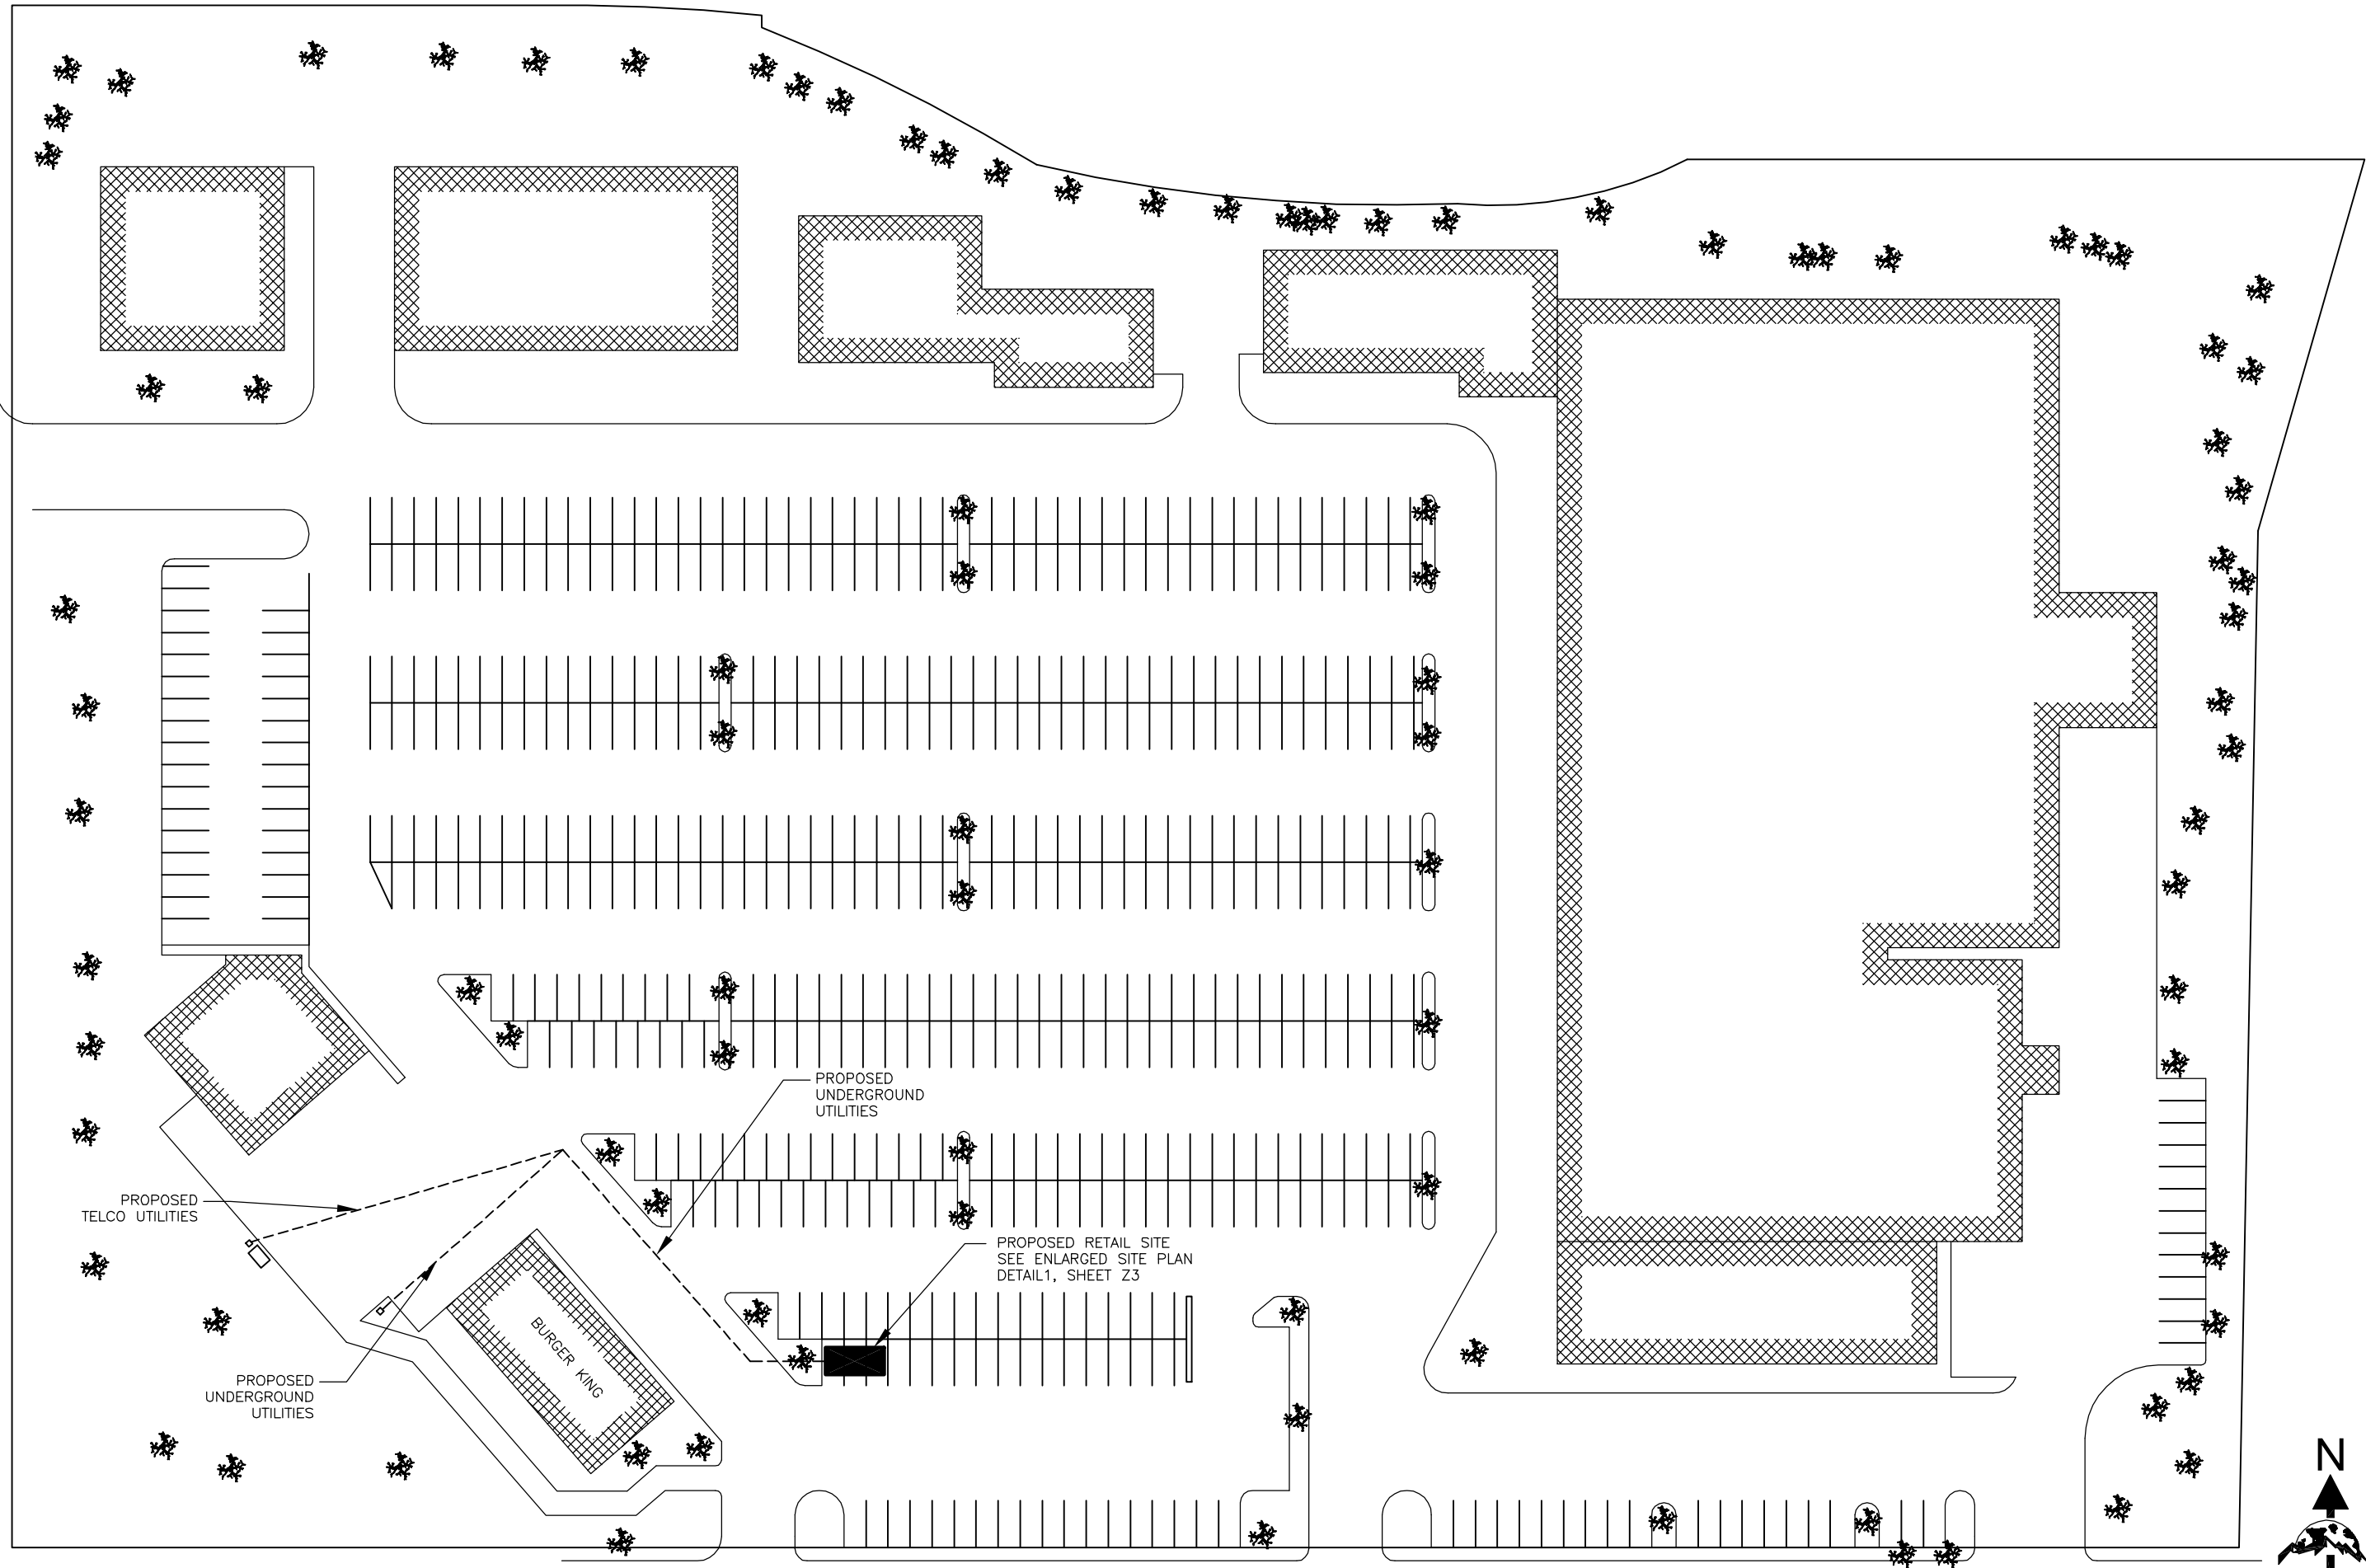

DRY CREEK



No:	Date:	Description:
A	4/1/2002	PRELIM. ZONING



Millennium Venture Group



Project

UNIVERSITY TOWN CENTER  
 7450 S. UNIVERSITY BLVD.  
 CENTENNIAL, COLORADO 80012

Site No: 275

Sheet Title: SITE PLAN

Date:	4/1/2002
Designed By:	JAK
Drawn By:	MPR
Project #:	2002-33
Sheet Number:	

Z2