

Issue History:		
No:	Date:	Description:
A	4/1/2002	PRELIM. ZONING




Millennium Venture Group  
**UNIVERSITY TOWN CENTER**  
 7450 S. UNIVERSITY BLVD.  
 CENTENNIAL, COLORADO 80012


Site No: **275**  
 Sheet Title:  
**ENLARGED SITE PLAN / FLOOR PLAN**

Date: **4/1/2002**  
 Designed By: **JAK**  
 Drawn By: **MPR**  
 Project #: **2002-33**

Sheet Number:  
**Z3**

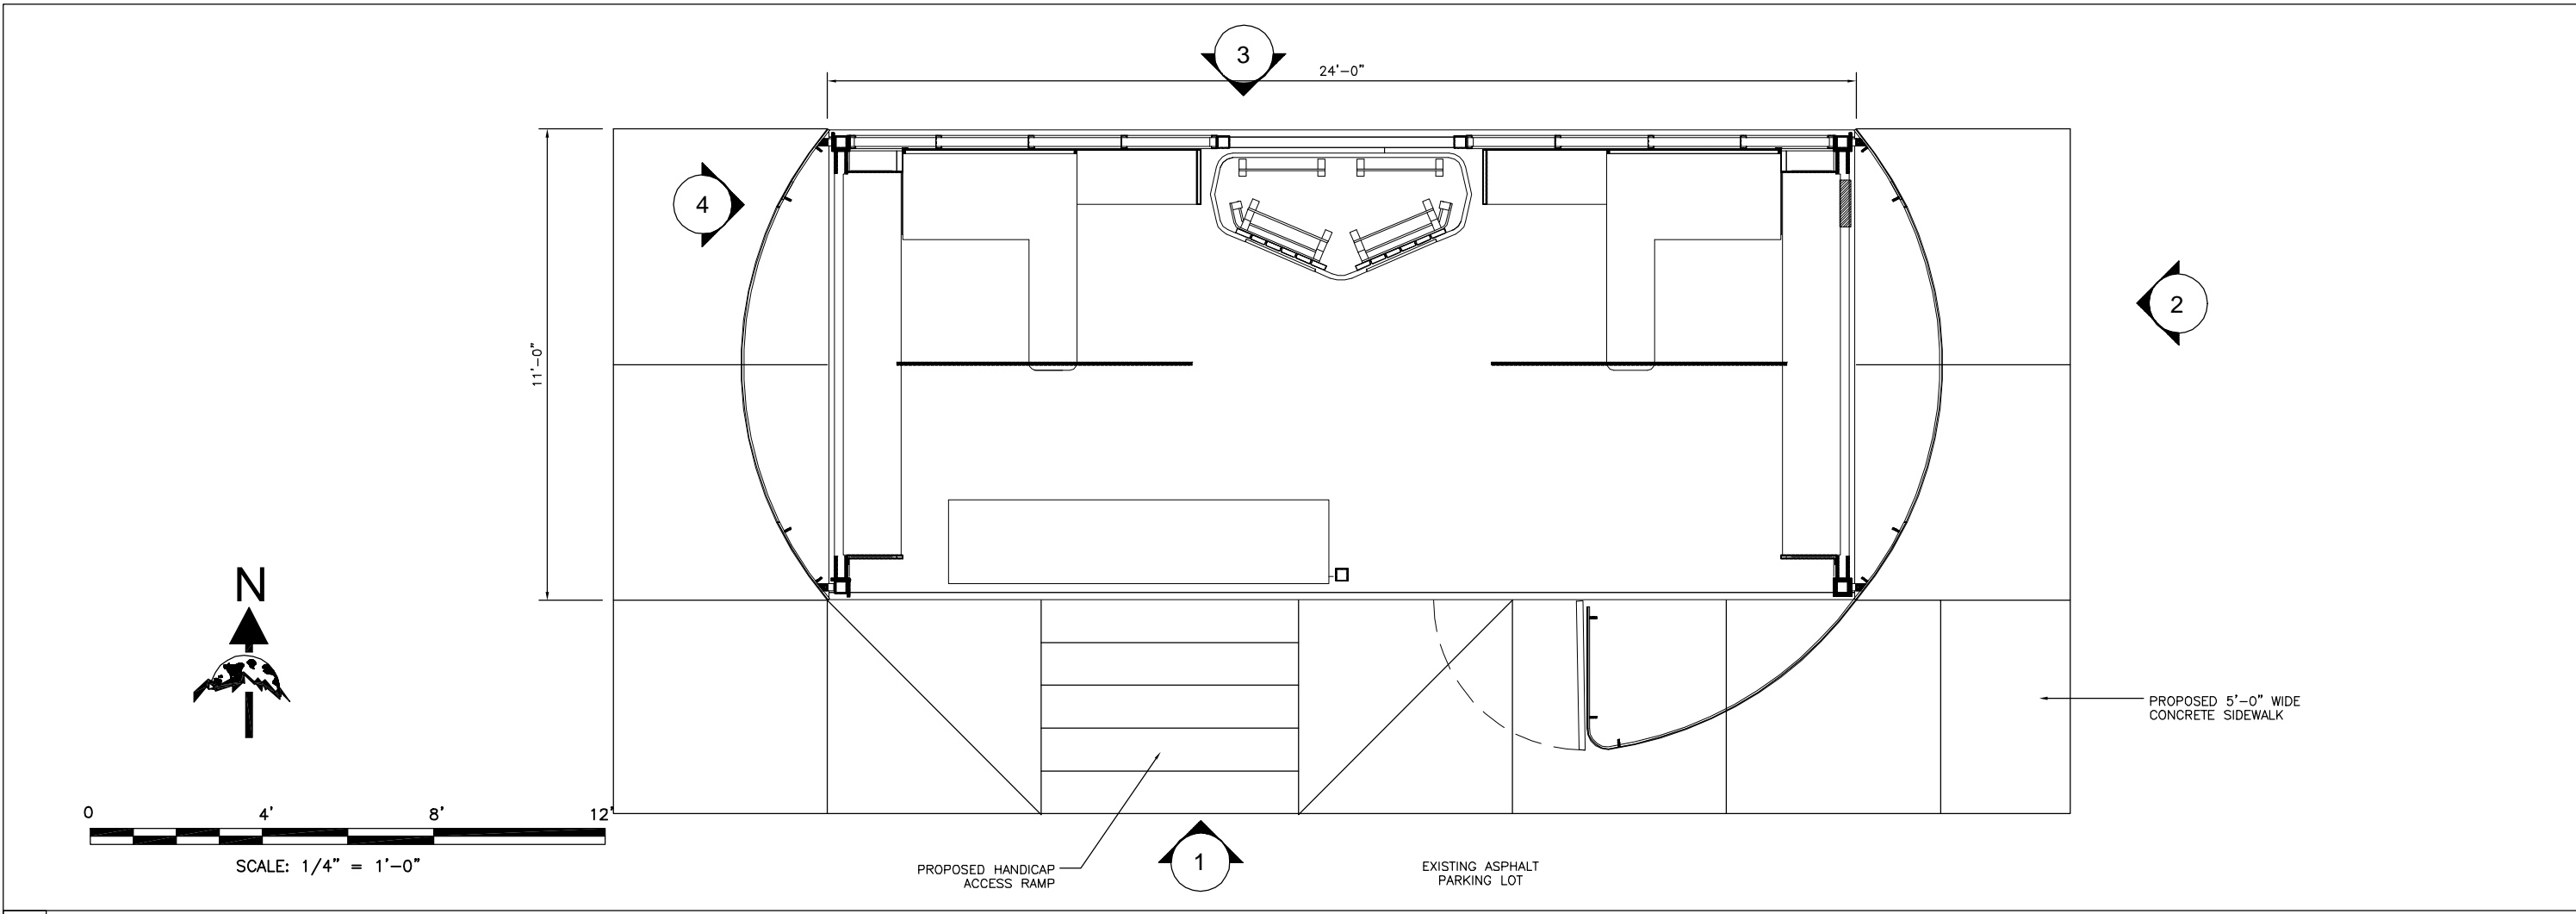

2 FLOOR PLAN 1/8" = 1'-0"

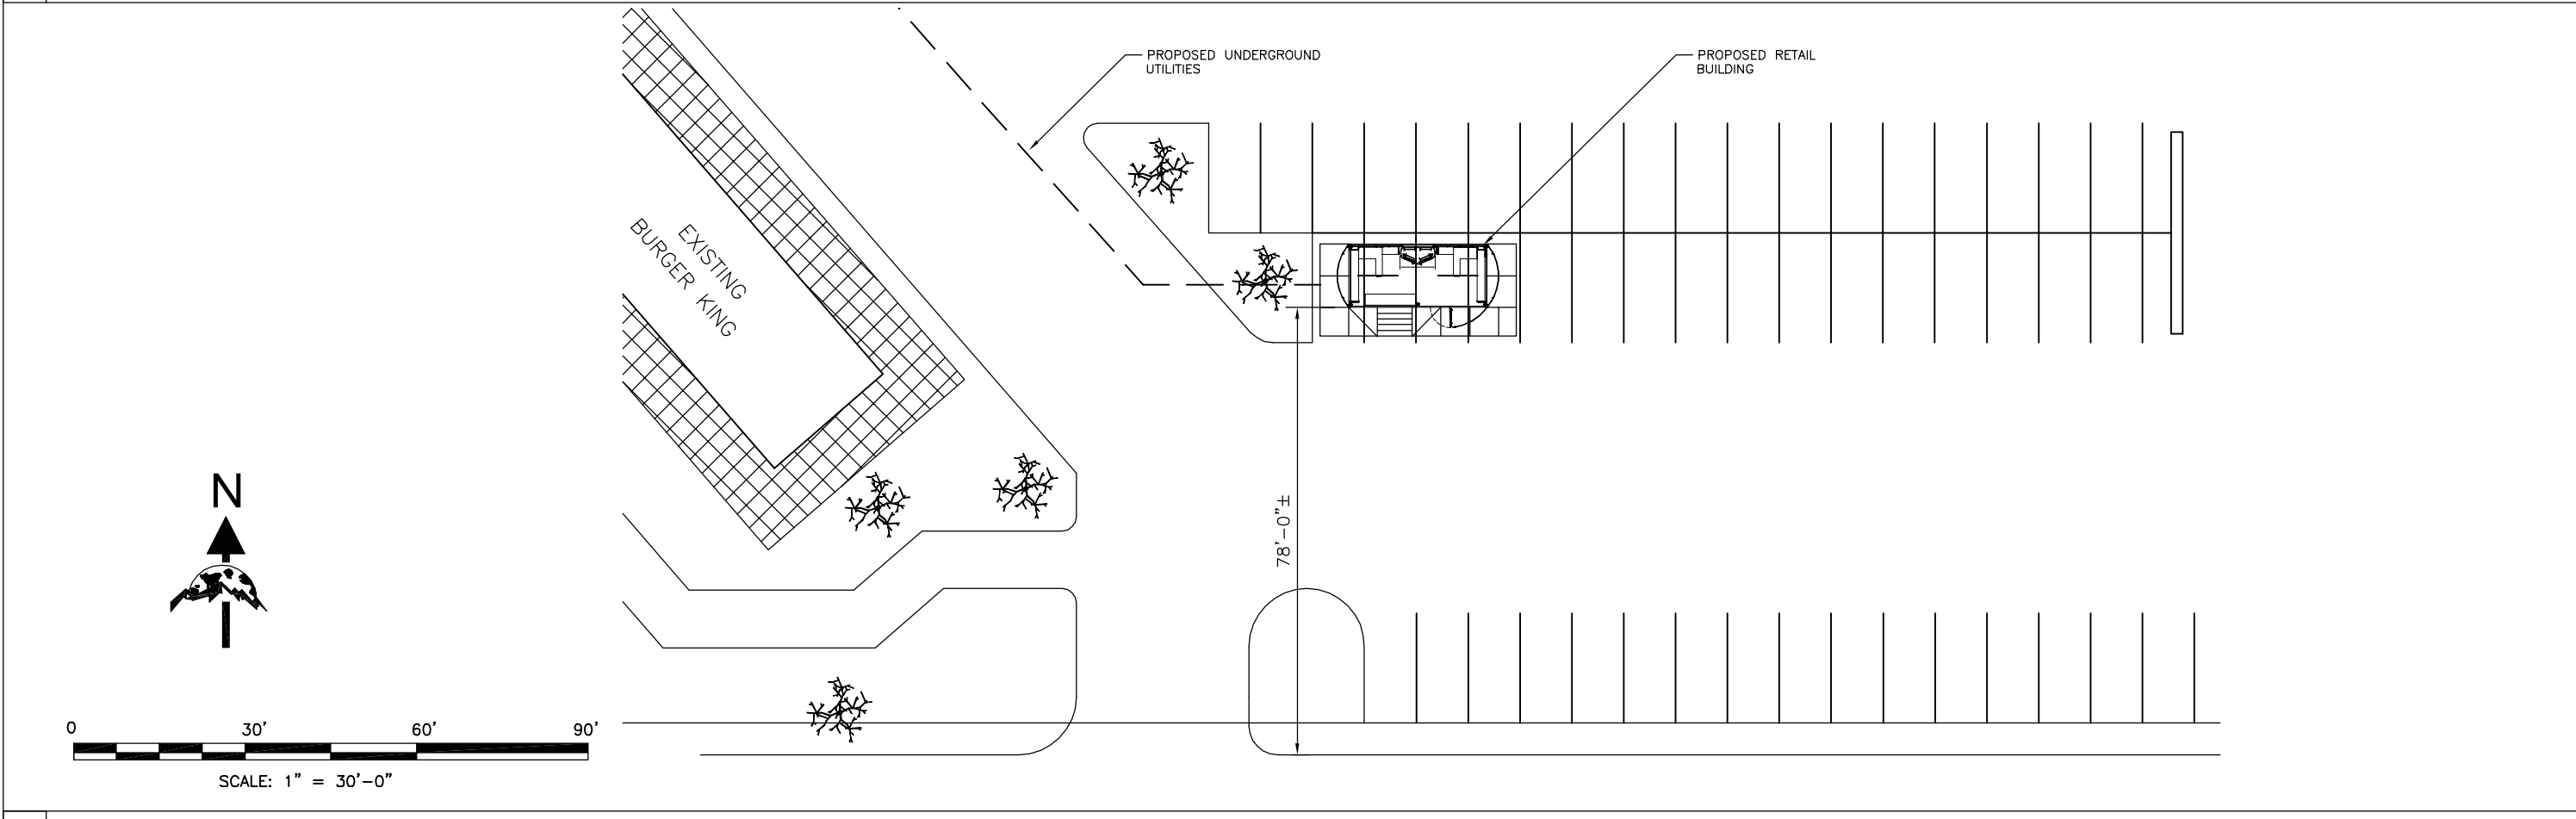

1 ENLARGED SITE PLAN 1" = 30'