



LOCAL BUSINESSES

1. WESTVIEW LIQUORS
2. HALLMARK
3. GNC
4. FANCY NAILS
5. QUIZNO'S
6. OPEN
7. OPEN
8. MAIL BOXES ETC.
9. ALBERTSON'S
10. FANTASTIC SAMS
11. RENTWAY
12. RENTWAY
13. ISHI
14. WILD BIRD CENTER
15. CAMERA BROKER
16. OPEN
17. SYLVAN
18. HIGH GEAR CYCLERY
19. HANCOCK FABRICKS
20. ADVANCE AMERICA
21. SPEEDWAY AUTO GLASS
22. OPEN
23. DOMINOS
24. EVOLUTION SALON
25. EVOLUTION SALON
26. DIAMOND SHAMROCK
27. ALBERSTON'S GAS

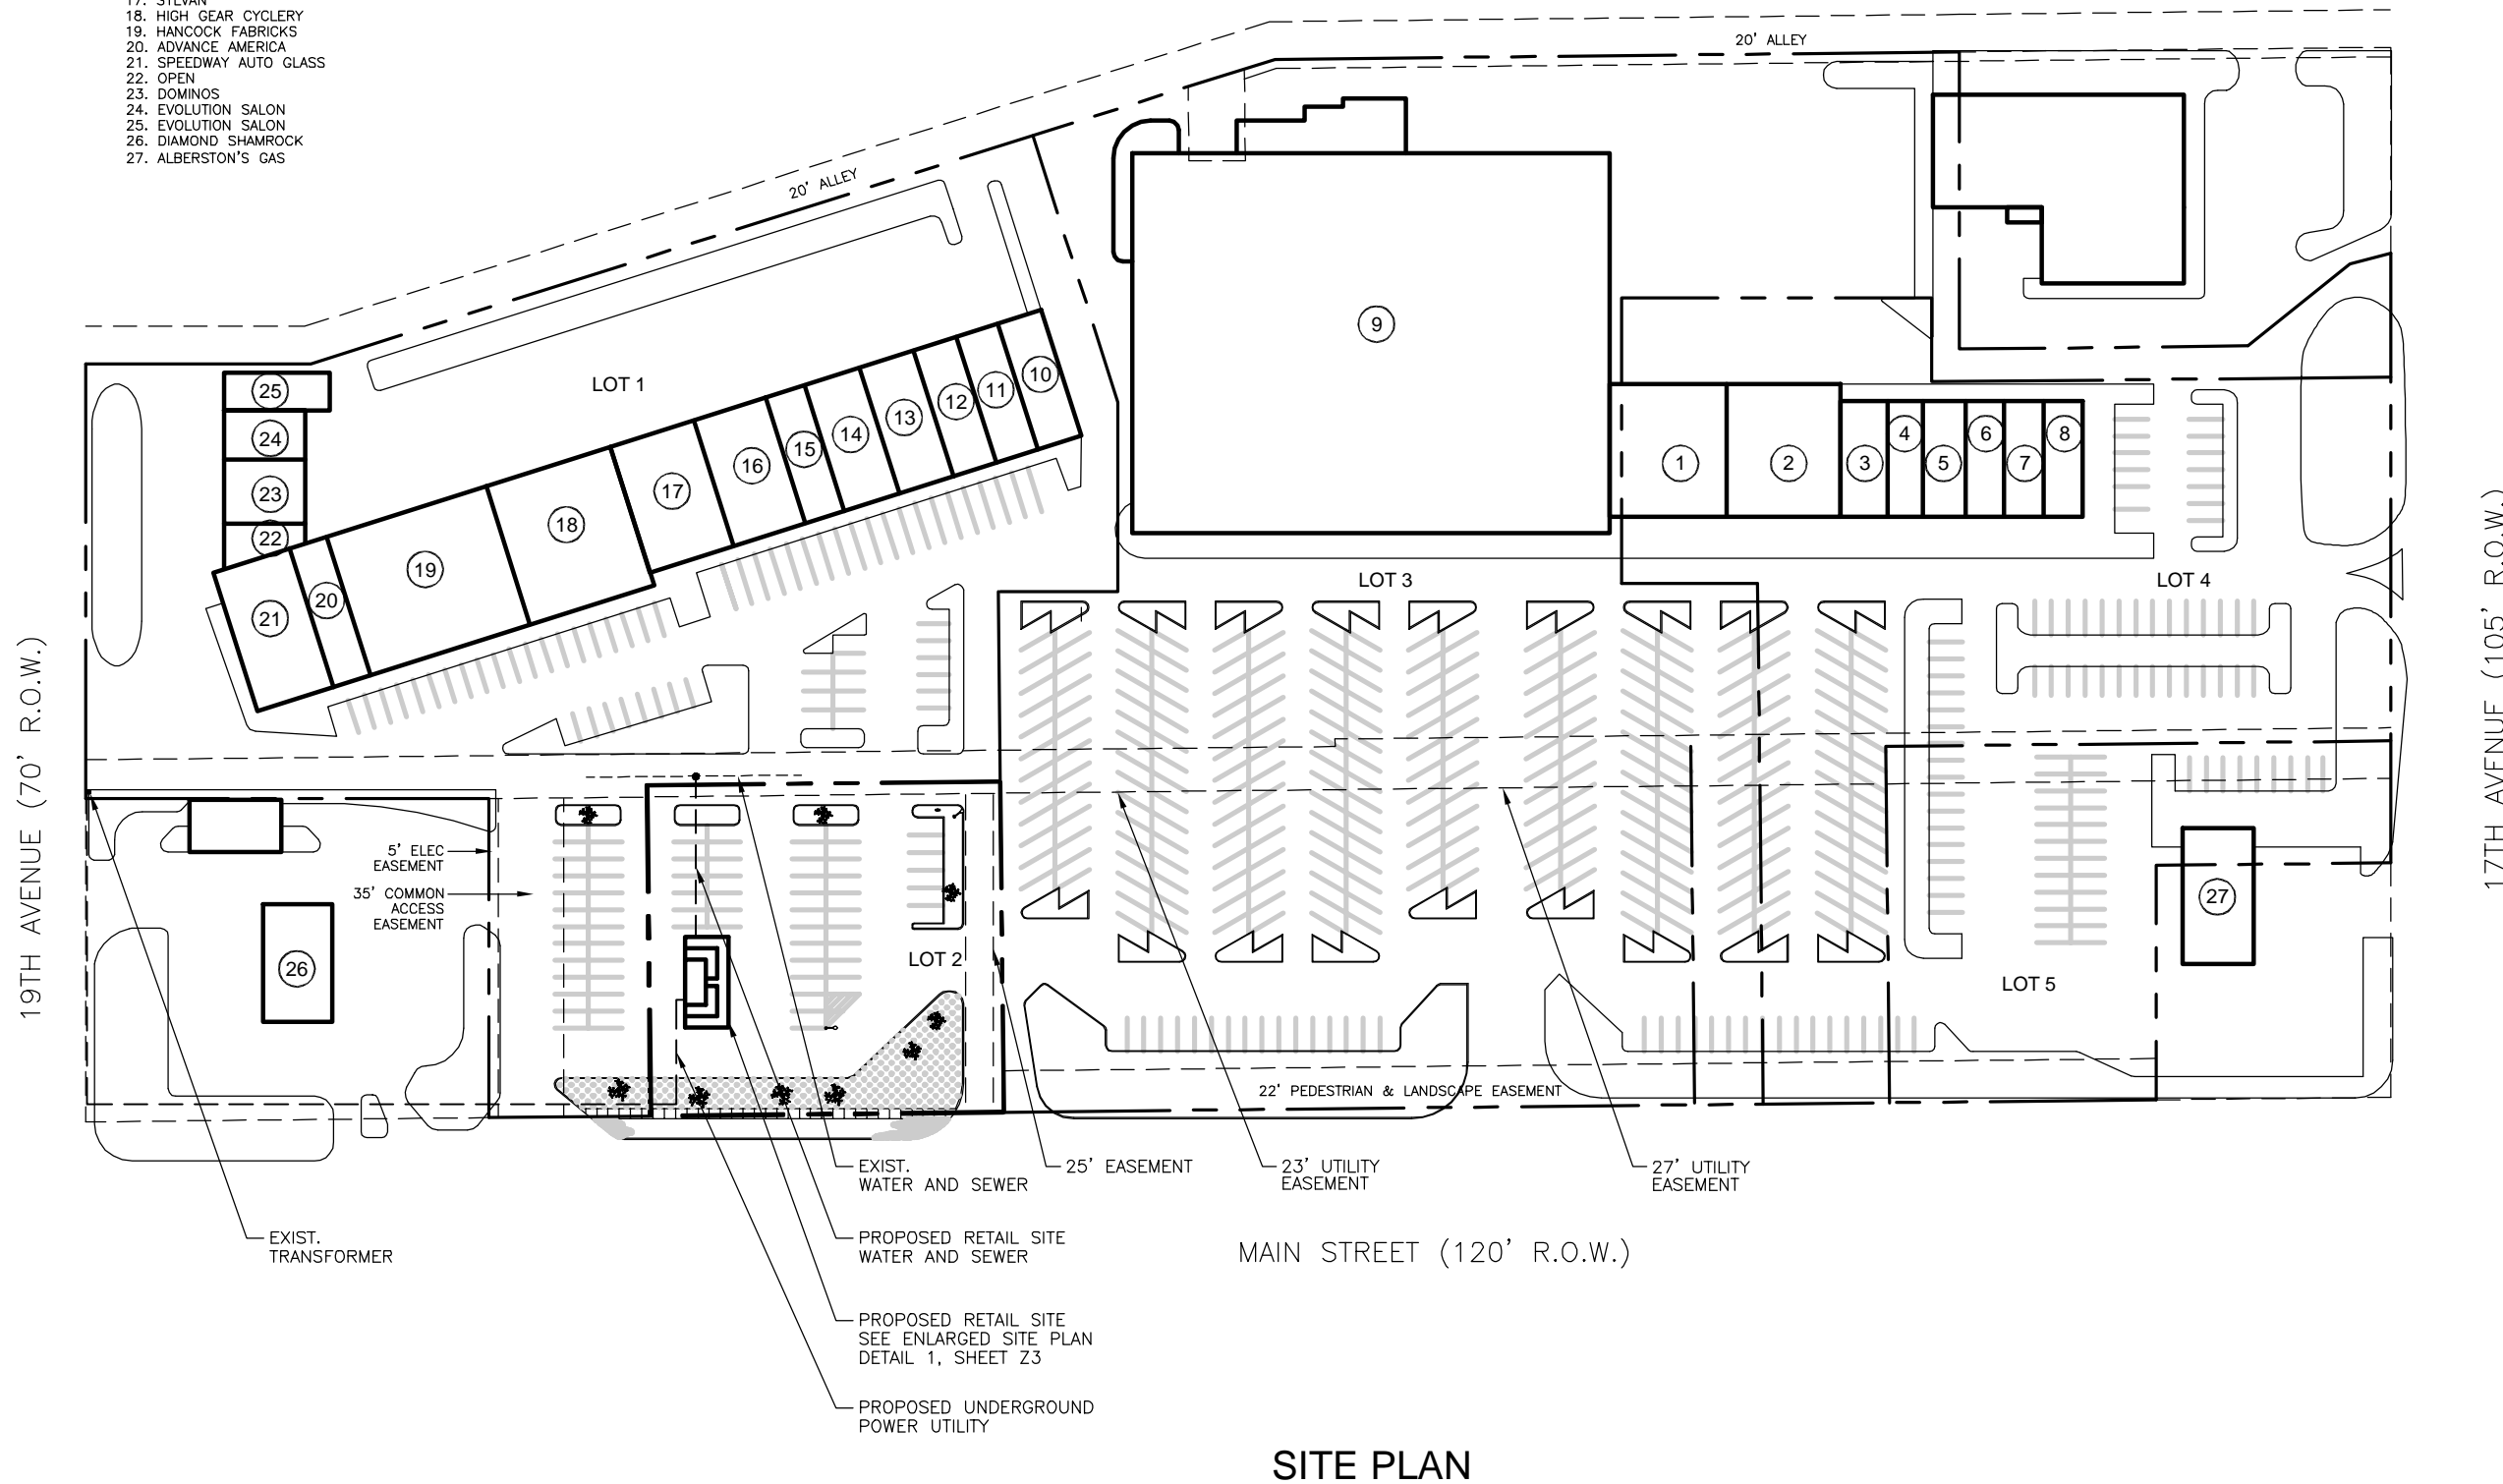

SITE PLAN

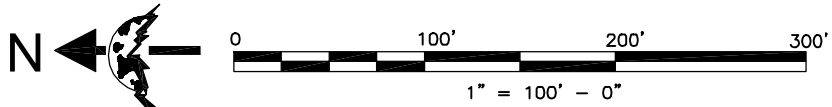

Issue History:		
No:	Date:	Description:
A	3/7/2002	PRELIM. ZONING
B	3/19/2002	ZONING



Millennium Venture Group

Project

WESTVIEW PLAZA
1750 N. MAIN
LONGMONT, COLORADO

Site No: 451

Sheet Title: SITE PLAN

Date: 3/19/2002

Designed By: JAK

Drawn By: MPR

Project #: 2002-22

Sheet Number: