

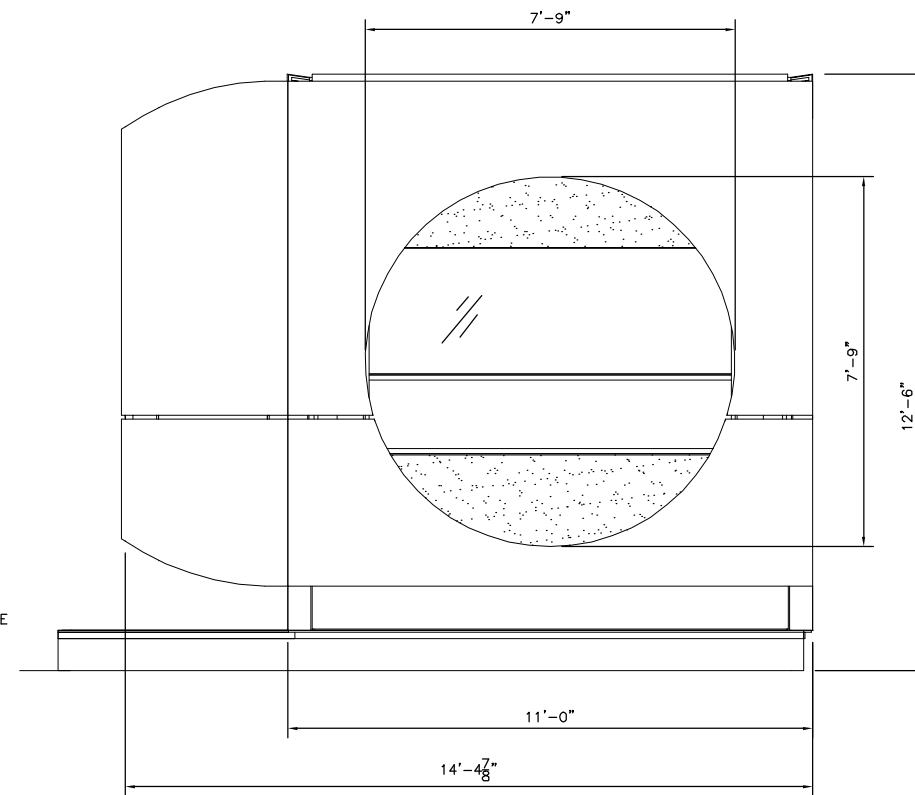


NOTE:  
 1. STUCCO EXTERIOR WILL BE CONSTRUCTED TO MEET CSI SPEC 9-220.  
 1/2" FIRE AND WEATHER TREATED PLYWOOD SCREWED TO EXTERIOR STUDS AND WITHIN FRAMING SYSTEM.  
 1/8" METAL LATH MATERIAL OVER FELT PAPER ON PLYWOOD BACKING.  
 3/8" SCRATCH COAT APPROX. 3/8" COLORED FINISH COAT.

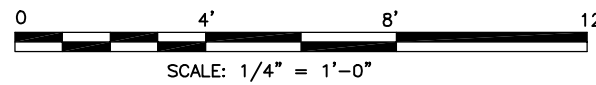


1 SOUTH ELEVATION (LOOKING NORTH) 1/4" = 1'-0"


2 EAST ELEVATION (LOOKING WEST) 1/4" = 1'-0"

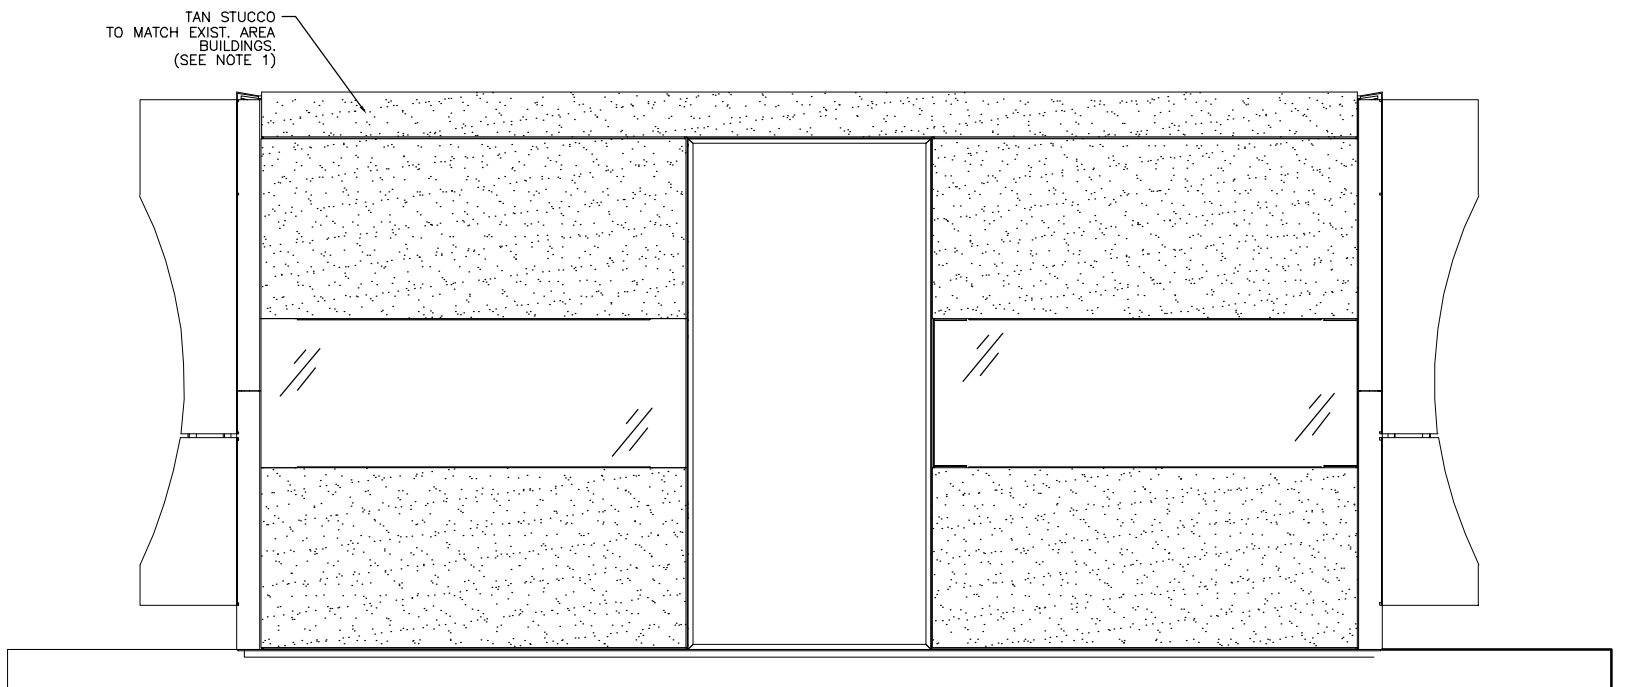

TAN STUCCO TO MATCH EXIST. AREA BUILDINGS. (SEE NOTE 1)

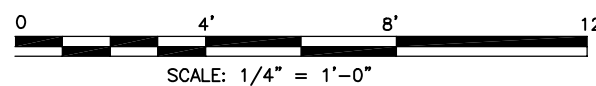

3 NORTH ELEVATION (LOOKING SOUTH) 1/4" = 1'-0"

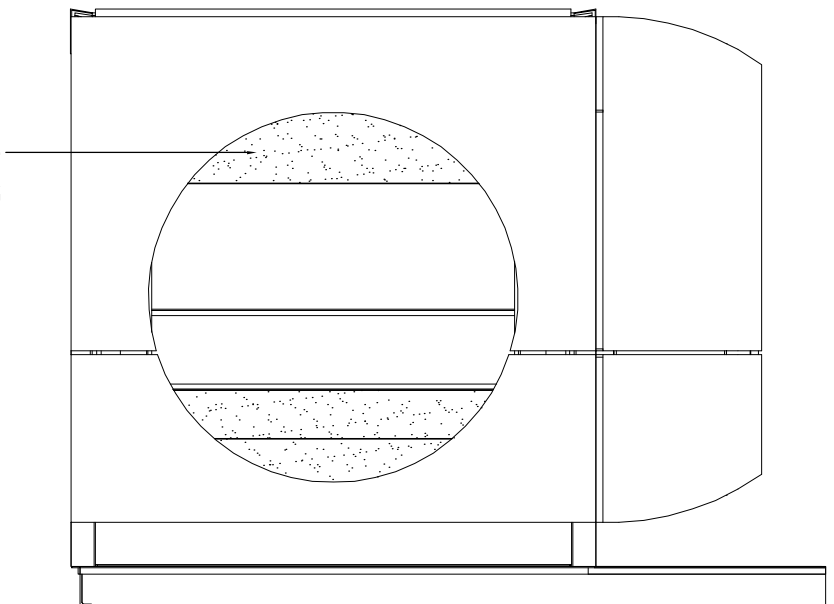

4 WEST ELEVATION (LOOKING EAST) 1/4" = 1'-0"

Issue History:		
No:	Date:	Description:
A	3/27/2002	PRELIM. ZONING



Millennium Venture Group



VILLAGER SQUARE  
 6570 W. 120TH AVE.  
 BROOMFIELD, COLORADO

Site No: 459

Sheet Title: ELEVATIONS

Date: 3/27/2002  
 Designed By: JAK  
 Drawn By: MPR  
 Project #: 2002-30

Sheet Number:

Z4